


用地実測図

SCALE 1:250 (A1)
1:500 (A3)

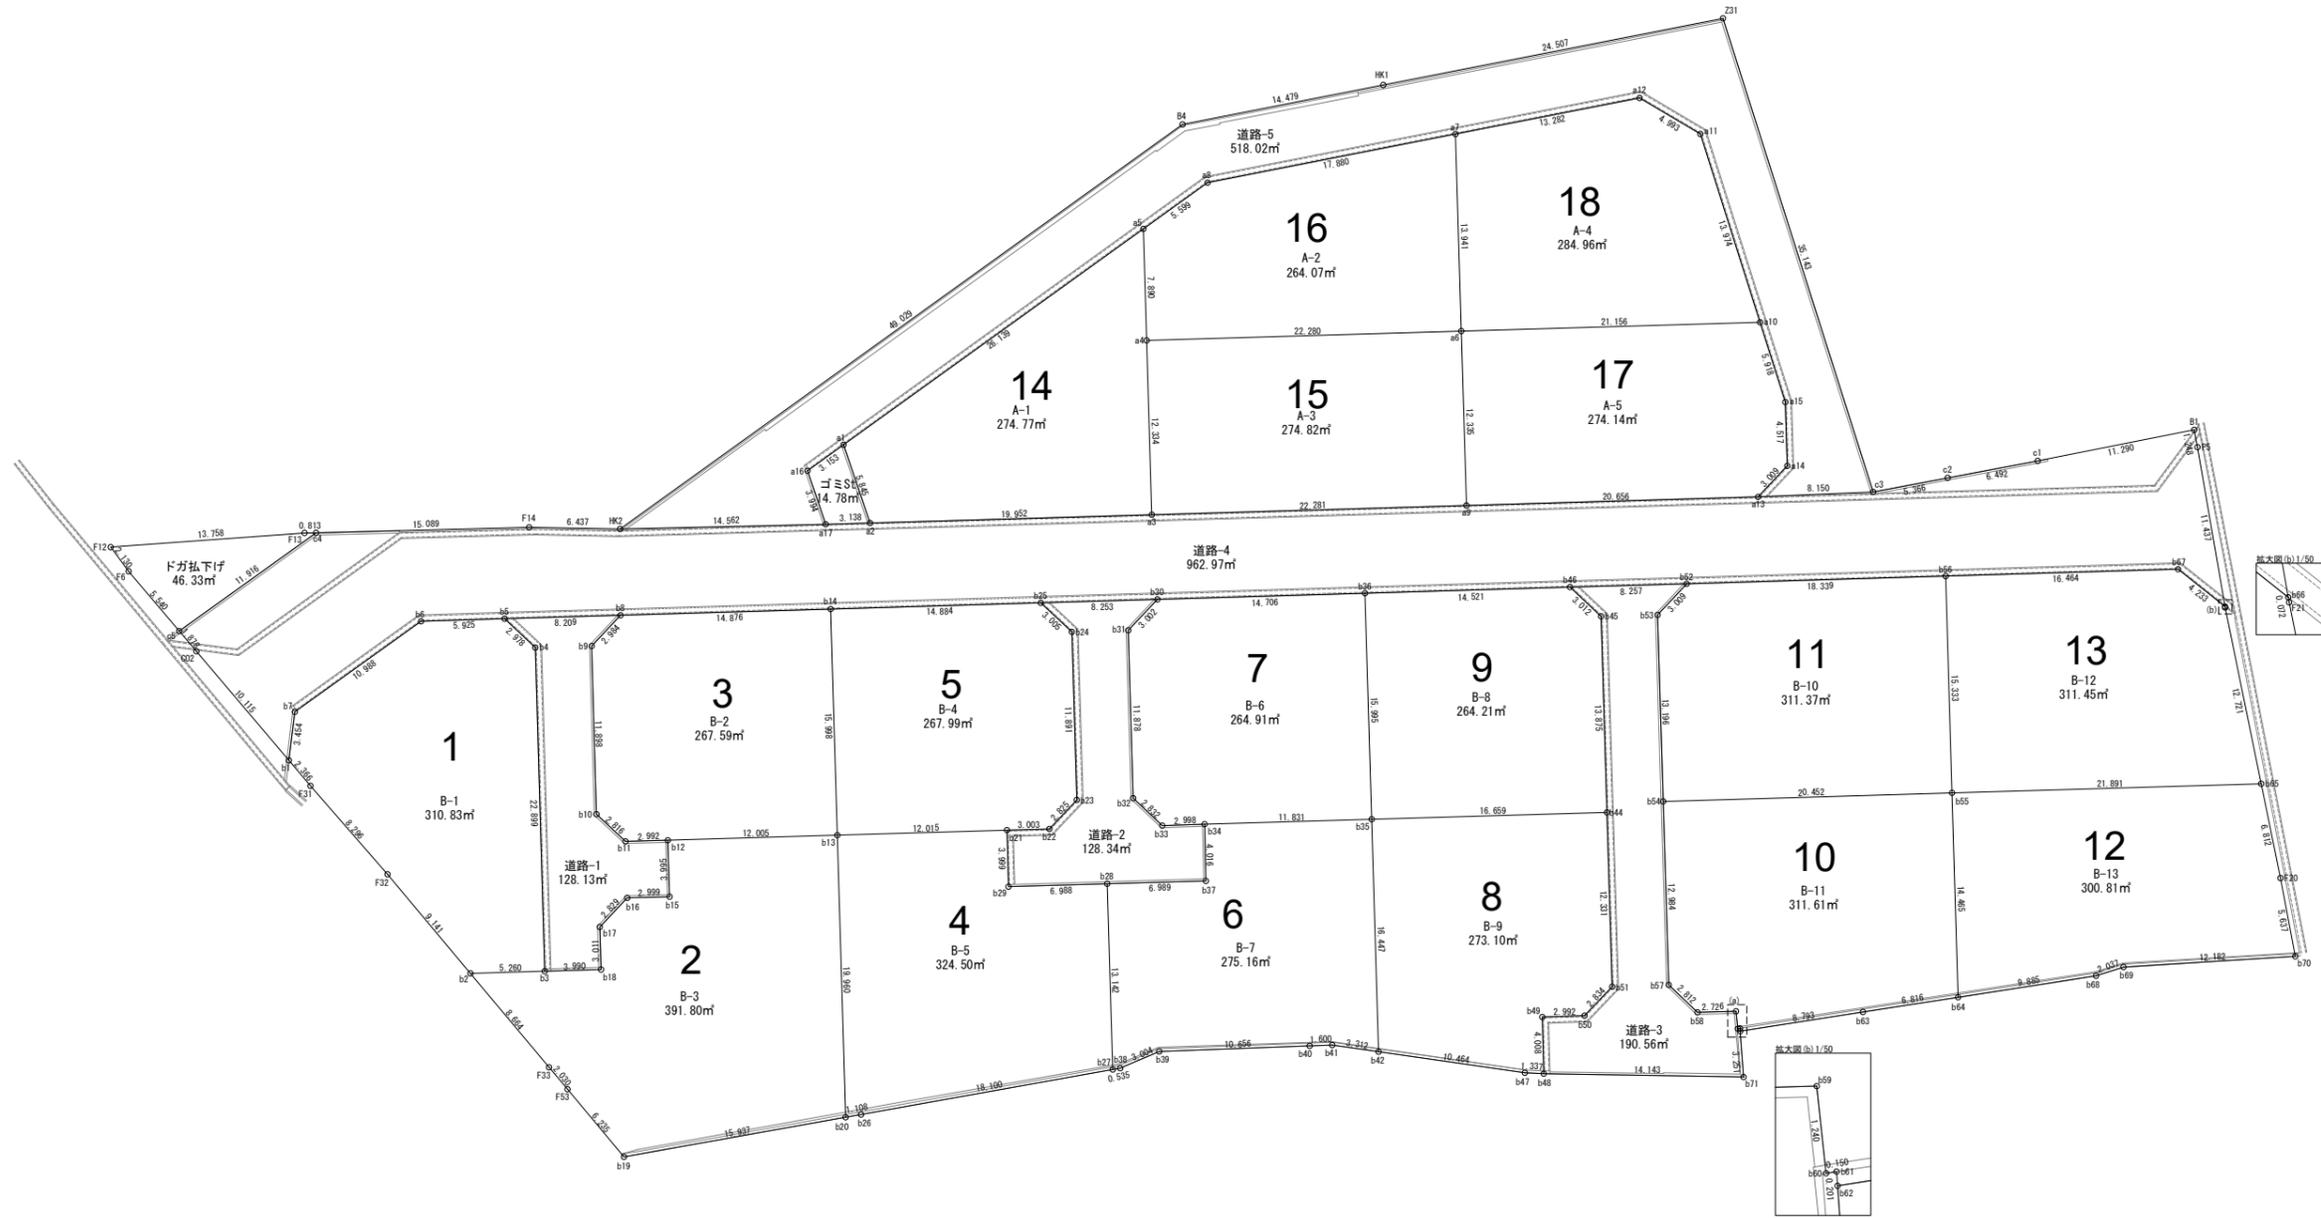

令和	年度	工事
11	11	用地実測図
朝日村中組西住宅団地		
朝日村 大字 西洗馬 字堰下		
設計会社		
測量会社	大成測量設計株式会社	
調査会社		
朝日村土地開発公社		

用地実測図 (求積表)

求積表(A区画)

地番	A-1	Xn	Yn	Yn+1-Yn-1	Xn + (Yn+1-Yn-1)
NO		Xn	Yn	Yn+1-Yn-1	Xn + (Yn+1-Yn-1)
a1	13735.070	-55988.695	-12.930	-177594.455100	
a2	13735.205	-55994.538	-12.113	-16674.538185	
a3	13716.264	-56000.808	5.440	14616.476160	
a4	13712.389	-55989.098	19.200	263277.868900	
a5	13709.910	-55981.608	0.403	5525.093730	
		合計		-549.554575	
		合計面積		274.772875	
		地積		274.77	㎡

求積表(A-2)

地番	A-2	Xn	Yn	Yn+1-Yn-1	Xn + (Yn+1-Yn-1)
NO		Xn	Yn	Yn+1-Yn-1	Xn + (Yn+1-Yn-1)
a5	13709.910	-55981.608	-9.008	-123498.892900	
a4	13712.389	-55989.098	-14.490	-198692.516610	
a6	13691.237	-55996.098	6.235	85364.862995	
a7	13698.657	-55982.863	16.008	210999.260556	
a8	13704.521	-55980.090	1.255	17199.173855	
		合計		-528.142484	
		合計面積		264.0712420	
		地積		264.07	㎡

求積表(A-3)

地番	A-3	Xn	Yn	Yn+1-Yn-1	Xn + (Yn+1-Yn-1)
NO		Xn	Yn	Yn+1-Yn-1	Xn + (Yn+1-Yn-1)
a6	13691.237	-55996.098	18.711	256176.705507	
a4	13712.389	-55989.098	-4.710	-64585.352190	
a3	13716.264	-56000.808	-18.711	-256645.015704	
a9	13695.112	-56007.809	4.710	64503.977520	
		合計		-549.624667	
		合計面積		274.8274325	
		地積		274.82	㎡

求積表(A-4)

地番	A-4	Xn	Yn	Yn+1-Yn-1	Xn + (Yn+1-Yn-1)
NO		Xn	Yn	Yn+1-Yn-1	Xn + (Yn+1-Yn-1)
a7	13686.857	-55982.863	-11.175	-152950.626975	
a5	13691.237	-55996.098	-19.881	-272195.482797	
a10	13671.152	-56002.144	7.316	100018.148022	
a11	13670.568	-55988.782	17.821	245623.192228	
a12	13673.736	-55984.922	5.919	80934.843384	
		合計		-569.626028	
		合計面積		284.9630140	
		地積		284.96	㎡

求積表(A-5)

地番	A-5	Xn	Yn	Yn+1-Yn-1	Xn + (Yn+1-Yn-1)
NO		Xn	Yn	Yn+1-Yn-1	Xn + (Yn+1-Yn-1)
a5	13691.237	-55996.098	-5.065	-63746.115405	
a9	13695.112	-56007.809	-18.202	-249278.428624	
a13	13675.502	-56014.300	-5.138	-70264.729276	
a14	13672.814	-56012.947	5.643	77155.689402	
a15	13671.400	-56008.657	10.203	139489.294200	
a10	13671.152	-56002.144	12.559	171695.897968	
		合計		-548.291735	
		合計面積		274.1458675	
		地積		274.14	㎡

求積表(B区画)

地番	B-1	Xn	Yn	Yn+1-Yn-1	Xn + (Yn+1-Yn-1)
NO		Xn	Yn	Yn+1-Yn-1	Xn + (Yn+1-Yn-1)
b1	13779.604	-55996.243	-5.296	-72976.782784	
F21	13778.782	-55998.462	-9.960	-137236.688720	
F22	13775.789	-56006.203	-16.324	-225013.894532	
b2	13772.680	-56014.796	-10.246	-141114.879280	
b3	13767.687	-56016.449	20.084	276510.225708	
b4	13760.484	-55994.712	24.396	335700.767664	
b5	13761.825	-55992.853	4.510	62065.800780	
b6	13761.453	-55990.202	-1.113	-15323.175189	
b7	13778.034	-55993.166	-6.041	-83233.103394	
		合計		-621.669777	
		合計面積		310.8348885	
		地積		310.83	㎡

求積表(B-2)

地番	B-2	Xn	Yn	Yn+1-Yn-1	Xn + (Yn+1-Yn-1)
NO		Xn	Yn	Yn+1-Yn-1	Xn + (Yn+1-Yn-1)
b8	13754.032	-55994.634	3.328	45773.418496	
b9	13756.696	-55995.978	-12.636	-173829.610656	
b10	13760.445	-56007.270	-13.804	-189949.182780	
b11	13759.172	-56009.782	-2.457	-47955.457604	
b12	13756.323	-56010.727	-4.712	-64819.841096	
b13	13744.934	-56014.494	11.421	156980.891214	
b14	13739.909	-55999.306	18.860	272874.592740	
		合計		-535.189886	
		合計面積		267.5848430	
		地積		267.59	㎡

求積表(B-3)

地番	B-3	Xn	Yn	Yn+1-Yn-1	Xn + (Yn+1-Yn-1)
NO		Xn	Yn	Yn+1-Yn-1	Xn + (Yn+1-Yn-1)
b12	13756.333	-56010.727	-0.029	-398.833657	
b15	13757.579	-56014.523	-2.848	-39181.584992	
b16	13760.424	-56013.575	-0.322	-4430.856528	
b17	13762.952	-56014.845	-4.128	-56813.468586	
b18	13763.899	-56017.703	-1.604	-22077.293996	
b3	13767.687	-56016.449	2.907	40022.666109	
b2	13772.680	-56014.796	-6.491	-89398.465880	
F23	13769.725	-56022.940	-10.050	-138385.738230	
F24	13766.025	-56024.846	-7.769	-106911.649294	
b19	13766.906	-56030.709	-8.597	-116354.090882	
b20	13751.205	-56033.443	16.215	222975.789075	
b13	13744.934	-56014.494	22.716	312229.920744	
		合計		-783.615107	
		合計面積		391.8075535	
		地積		391.80	㎡

求積表(B-4)

地番	B-4	Xn	Yn	Yn+1-Yn-1	Xn + (Yn+1-Yn-1)
NO		Xn	Yn	Yn+1-Yn-1	Xn + (Yn+1-Yn-1)
b14	13739.909	-55999.306	-10.513	-144447.663317	
b13	13744.934	-56014.494	-18.959	-260590.203706	
b21	13733.528	-56018.265	-4.720	-44622.242720	
b22	13730.677	-56019.214	0.316	4338.893932	
b23	13728.151	-56017.949	12.554	172343.207654	
b24	13724.417	-56006.660	13.968	191702.656656	
b25	13725.778	-56003.981	7.354	100693.317472	
		合計		-535.880269	
		合計面積		267.9900445	
		地積		267.99	㎡

求積表(B-5)

地番	B-5	Xn	Yn	Yn+1-Yn-1	Xn + (Yn+1-Yn-1)
NO		Xn	Yn	Yn+1-Yn-1	Xn + (Yn+1-Yn-1)
b21	13733.528	-56018.265	7.565	103894.124190	
b13	13744.934	-56014.494	-15.178	-208920.898252	
b20	13751.205	-56033.443	-19.139	-265134.212465	
b26	13750.113	-56033.633	-3.293	-45279.122109	
b27	13732.281	-56036.736	9.376	128753.866656	
b28	13728.158	-56034.257	14.677	201488.174966	
b29	13734.791	-56032.659	5.962	12298.867672	
		合計		-649.099722	
		合計面積		324.5046860	
		地積		324.50	㎡

求積表(B-6)

地番	B-6	Xn	Yn	Yn+1-Yn-1	Xn + (Yn+1-Yn-1)
NO		Xn	Yn	Yn+1-Yn-1	Xn + (Yn+1-Yn-1)
b30	13717.943	-56006.573	3.287	44816.319781	
b31	13720.625	-56007.822	-12.628	-113222.880928	
b32	13724.360	-56019.186	-13.805	-189464.789800	
b33	13723.086	-56021.727	-3.455	-47413.262130	
b34	13720.235	-56022.853	-4.647	-63757.932046	
b35	13708.004	-56026.274	11.464	157160.821856	
b36	13703.903	-56011.189	19.801	271352.807980	
		合計		-529.824983	
		合計面積		264.9124915	
		地積		264.91	㎡

求積表(B-7)

地番	B-7	Xn	Yn	Yn+1-Yn-1	Xn + (Yn+1-Yn-1)
NO		Xn	Yn	Yn+1-Yn-1	Xn + (Yn+1-Yn-1)
b34	13720.235	-56022.853	-0.062	-1125.059270	
b37	13721.524	-56036.466	-1.604	-2209.224966	
b28	13728.158	-56024.257	-10.280	-141125.464240	
b27	13732.281	-56036.736	-12.571	-172828.504451	
b38	13731.754	-56036.828	0.074	1016.149796	
b39	13728.758	-56036.862	-3.104	-42614.055520	
b40	13718.613	-56039.932	-3.762	-51609.422106	
b41	13717.090	-56040.424	-2.056	-28202.337040	
b42	13714.171	-56041.988	14.050	192984.102550	
b35	13708.004	-56026.274	19.335	285063.392447	
		合計		-550.224417	
		合計面積		275.1612185	
		地積		275.16	㎡

求積表(B-8)

地番	B-8	Xn	Yn	Yn+1-Yn-1	Xn + (Yn+1-Yn-1)
NO		Xn	Yn	Yn+1-Yn-1	Xn + (Yn+1-Yn-1)
b36	13703.980	-56011.189	-10.628	-145618.491480	
b35	13708.004	-56026.274	-20.424	-279992.897696	
b44	13691.190	-56031.813	7.926	106669.165400	
b45	13688.837	-56018.438	15.865	217173.399005	
b46	13690.193	-56015.748	7.249	99240.209657	
		合計		-528.425274	
		合計面積		264.2126370	
		地積		264.21	㎡

地番	B-9	Xn	Yn	Yn+1-Yn-1	Xn + (Yn+1-Yn-1)
NO		Xn	Yn	Yn+1-Yn-1	Xn + (Yn+1-Yn-1)
b44	13693.190	-56031.613	16.948	232072.184120	